


THE WESTIN HARBOUR CASTLE - TORONTO  
HARBOUR BALLROOM & FOYER

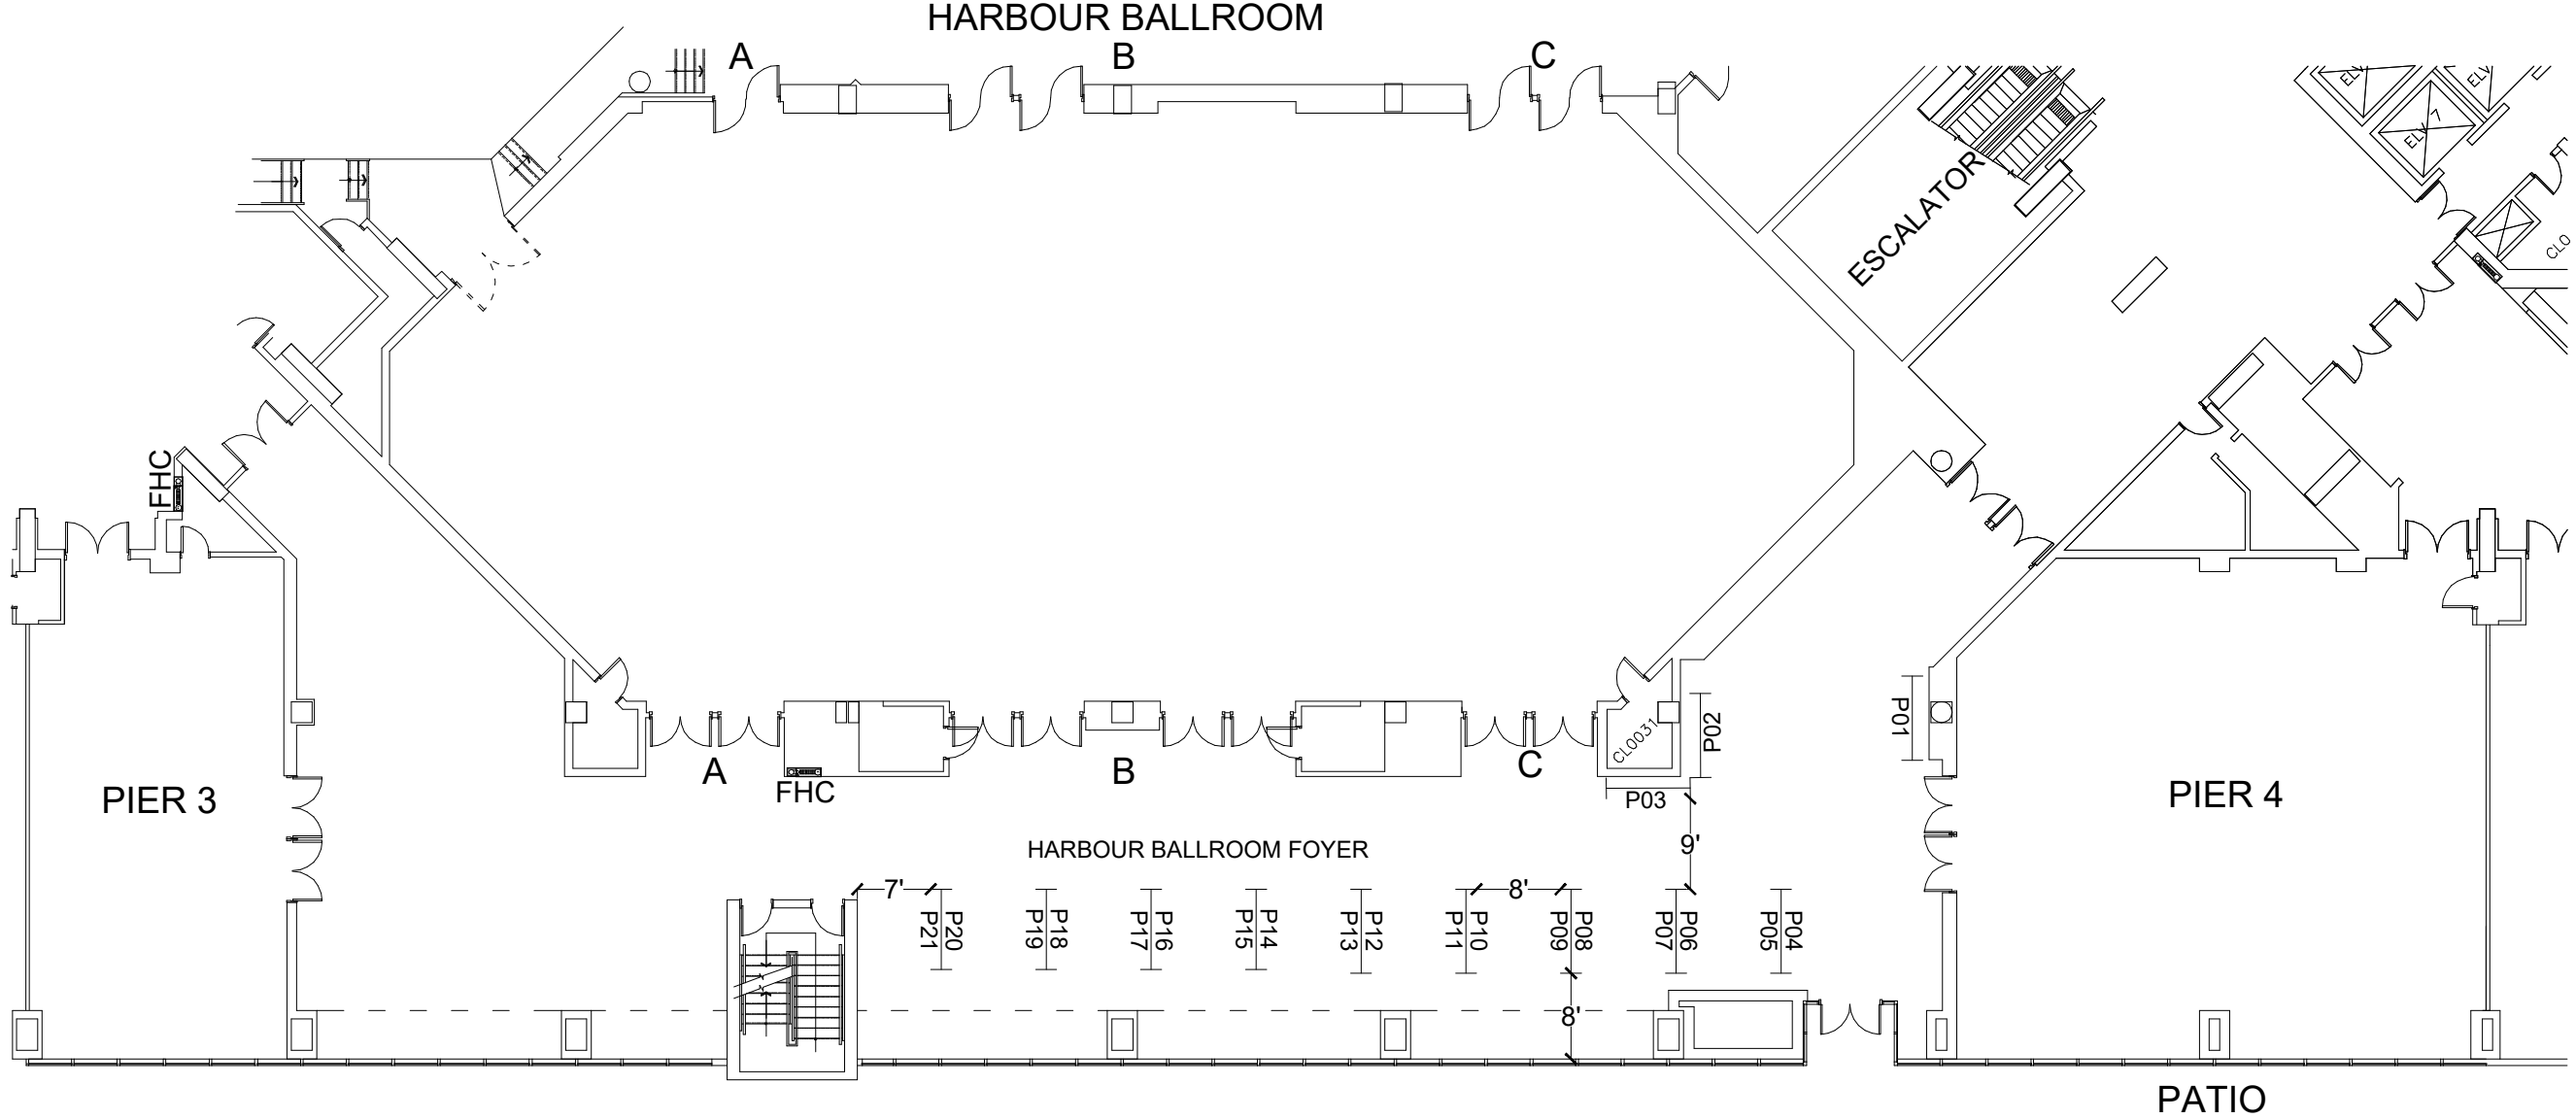

FLOOR PLAN

SHOW: LEPTON PHOTON 2019

SHOW DATE: AUGUST 9TH - 10TH, 2019

SHOW FLOOR: HARBOUR FOYER  
12 - 8' POSTER BOARDS

SCALE:

0 10 20 30 40 50 60 ft

NOTE: FLOOR PLAN MUST BE APPROVED BY FIRE MARSHAL AND/OR FACILITY/VENUE PRIOR TO EVENT DATE.

© COPYRIGHT 2018. THIS PLAN/DESIGN REMAINS THE EXCLUSIVE PROPERTY OF ROBINSON SHOW SERVICES INC., AND SHOULD NOT BE REPRODUCED WITHOUT WRITTEN PERMISSION AND/OR CONSENT.

PLAN DATE: JUNE 27TH, 2019  
REV#.1: JULY 15TH, 2019

DRAWN BY: S. SHOGA

DRAWING NO.: 01

