


THE WESTIN HARBOUR CASTLE - TORONTO
HARBOUR BALLROOM & FOYER

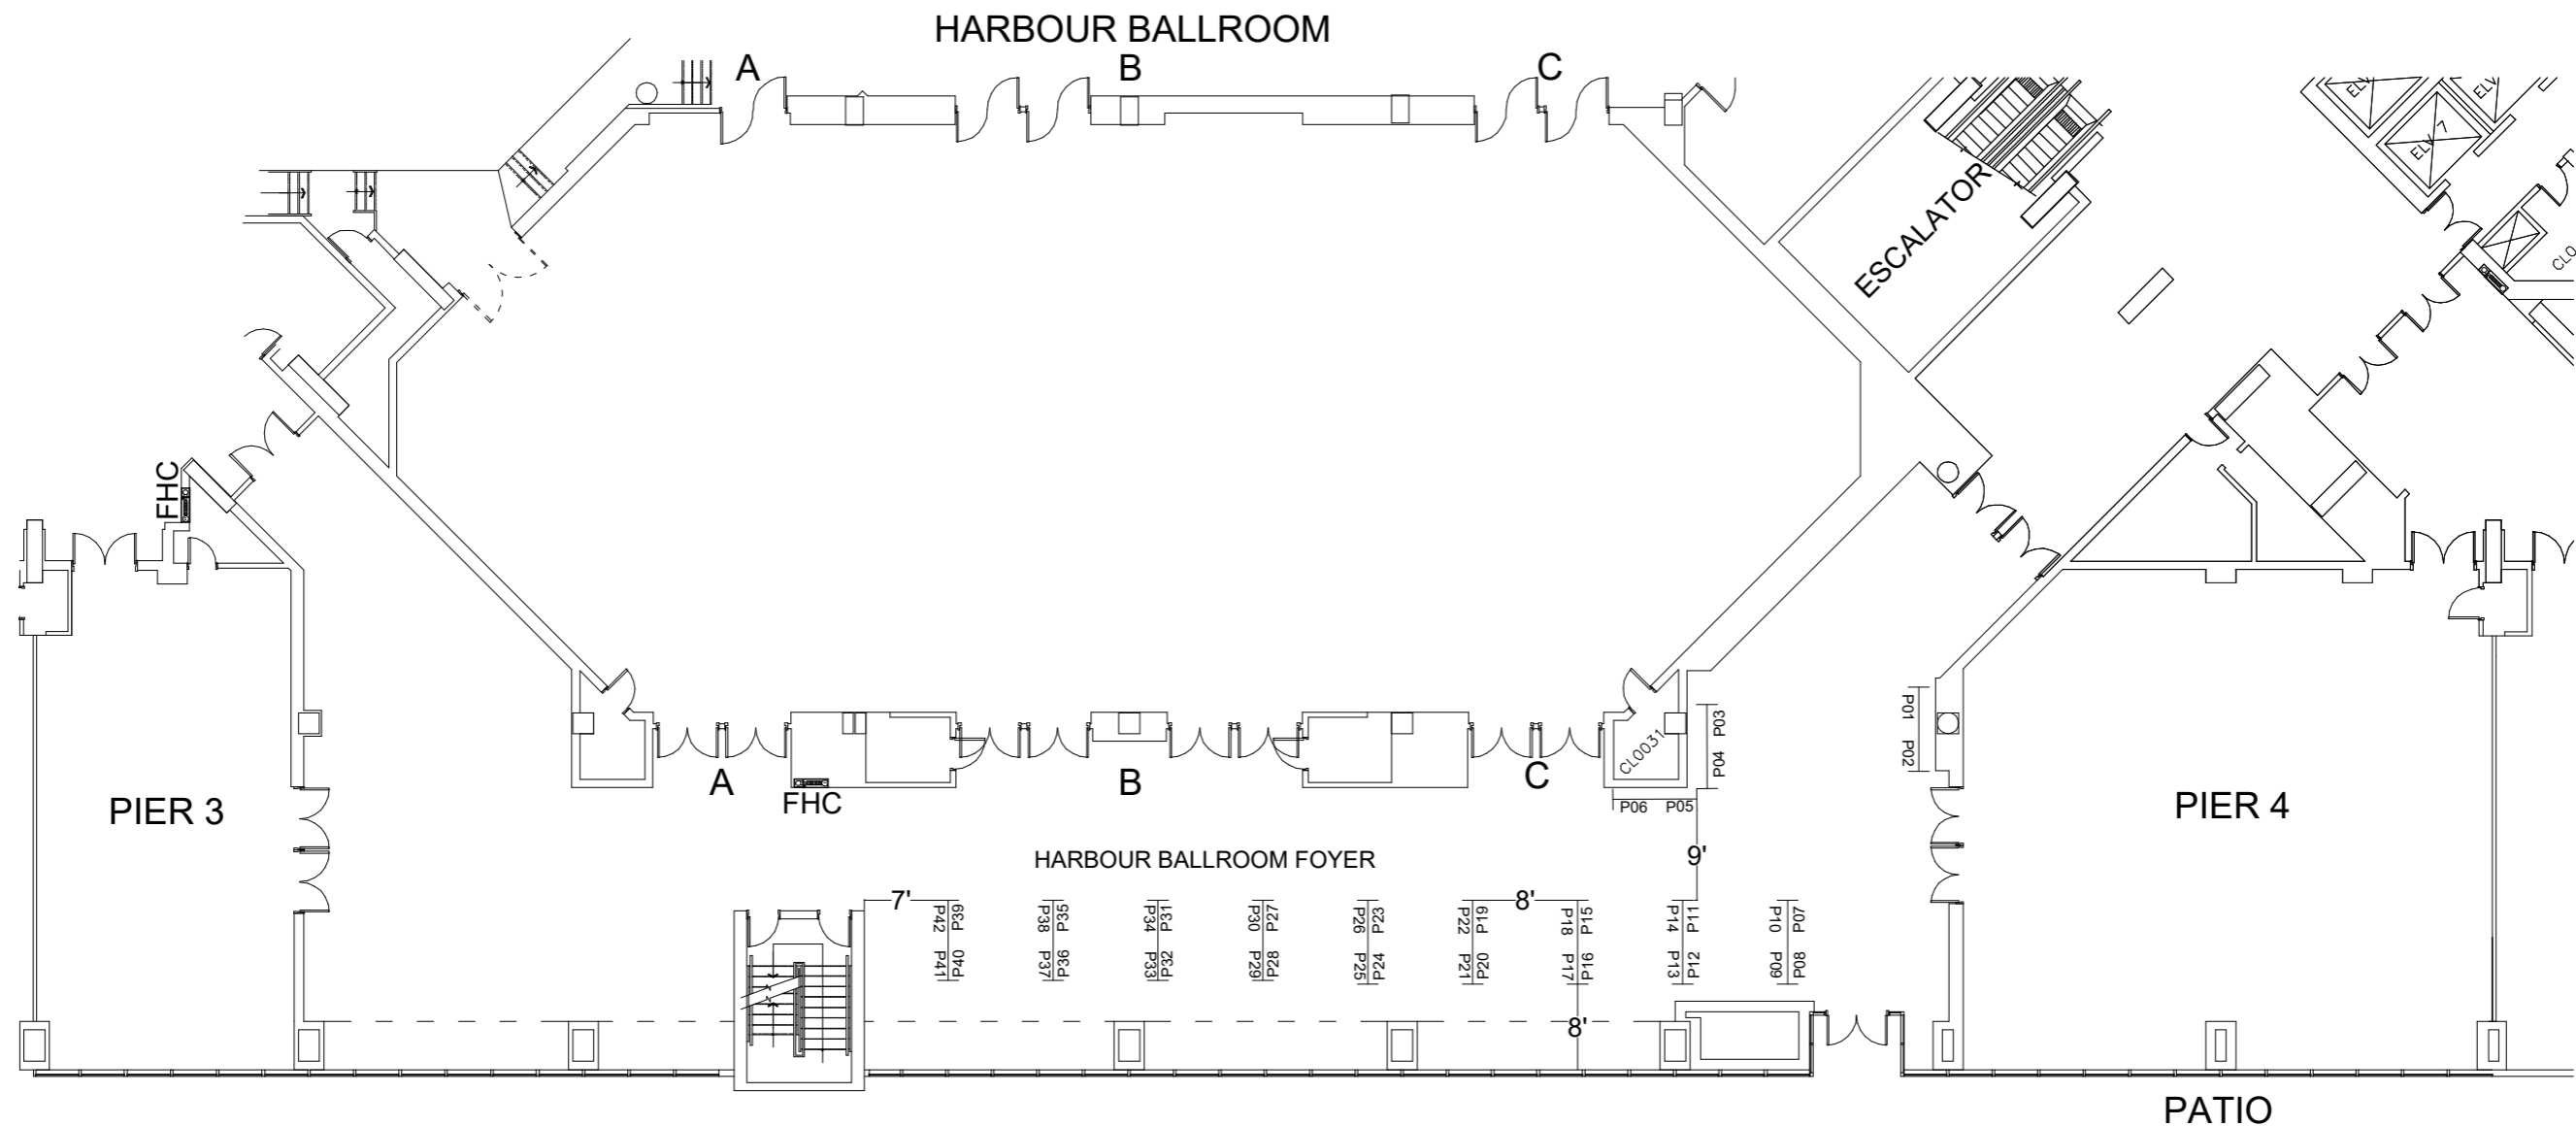

LEPTON PHOTON 2019 FOYER FLOOR PLAN



SHOW: LEPTON PHOTON 2019
 SHOW DATE: AUGUST 9TH - 10TH, 2019
 SHOW FLOOR: HARBOUR FOYER
 12 - 8' POSTER BOARDS

SCALE:
 0 10 20 30 40 50 60 ft

NOTE: FLOOR PLAN MUST BE APPROVED BY FIRE MARSHAL AND/OR FACILITY/VENUE PRIOR TO EVENT DATE.

© COPYRIGHT 2018. THIS PLAN/DESIGN REMAINS THE EXCLUSIVE PROPERTY OF ROBINSON SHOW SERVICES INC., AND SHOULD NOT BE REPRODUCED WITHOUT WRITTEN PERMISSION AND/OR CONSENT.

PLAN DATE: JUNE 27TH, 2019
 REV# 1: JULY 15TH, 2019

DRAWN BY: S. SHOGA

DRAWING NO.: 01